


세종음악창작소 조명배치도

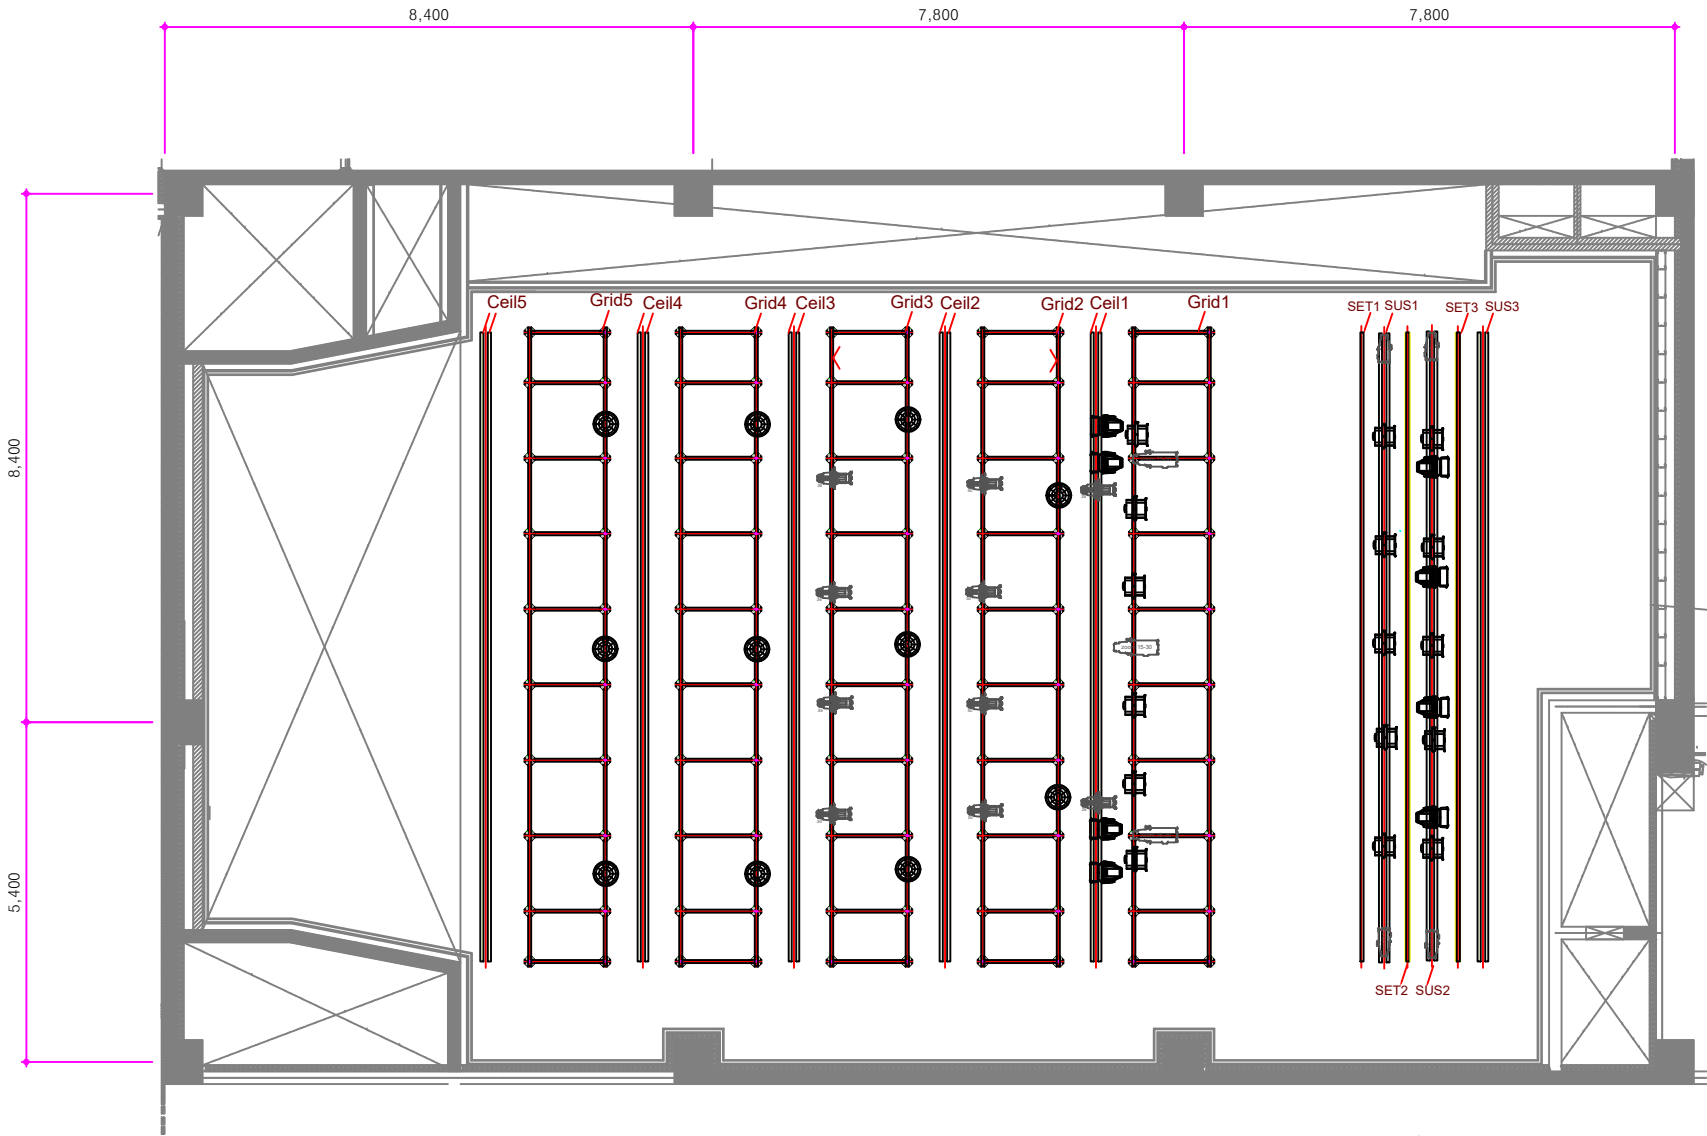

SYMBOL	내용	SYMBOL	내용	SYMBOL	내용
	Moving Spot		Ellipsoid 26'(2CH)		Zoom Ellipsoid 25-50(2CH)
	Moving Wash		Ellipsoid 36'(2CH)		Zoom Ellipsoid 15-30(2CH)
	Fresnel(2CH)		Ellipsoid 50'(2CH)		STRIKE(House Light)